
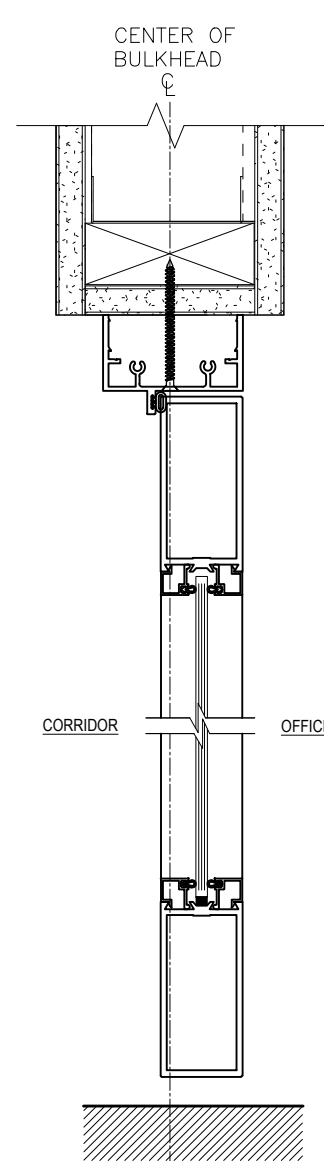
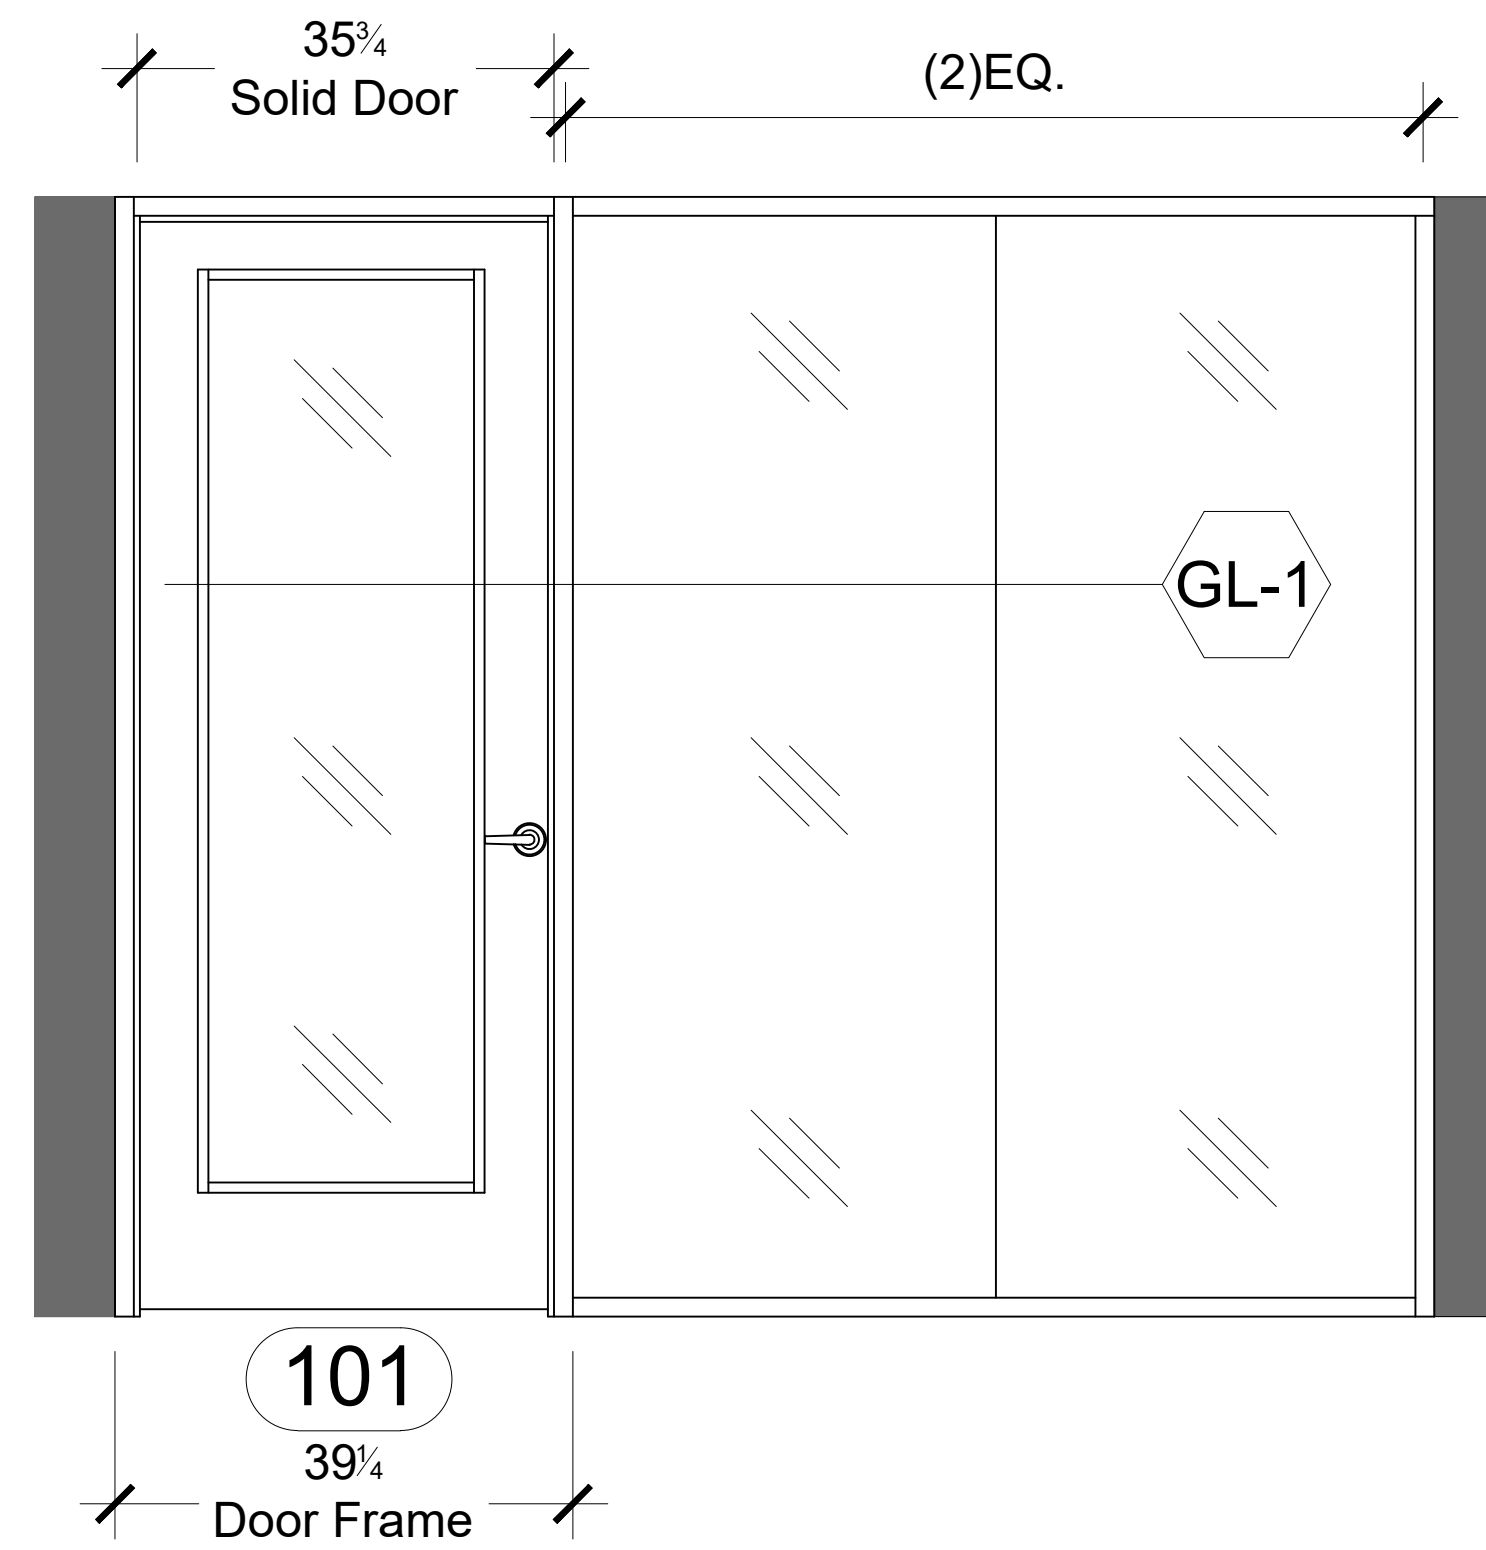


CONSTRUCTION NOTES


A. SUPPORT CONSTRUCTION: ALL CEILING BULKHEADS TO HAVE WOOD BLOCKING CAPABLE OF SUPPORTING & TOP HUNG SLIDING DOOR LOAD OF 220 lbs (100 kg) WITH NO MORE THAN 1/16" DEFLECTION.

B. FLOOR SLAB LEVEL: ALL FINISHED FLOOR SLABS AND/OR RAISED ACCESS FLOORS TO BE LEVELED TO A TOLERANCE OF 1/4" SLOPE OVER THE WIDTH OF THE SLIDING DOOR TRAVEL 6 FEET & 3 FEET WITH PIVOT DOOR UON.


C. QUALITY CONSTRUCTION: ALL DRYWALL OPENINGS MUST BE BUILD PLUMB, SQUARE AND LEVEL. NELLO WALL SYSTEMS RETAINS THE RIGHT TO REQUEST THAT POORLY CONSTRUCTED OPENINGS TO BE REWORKED BY GC.

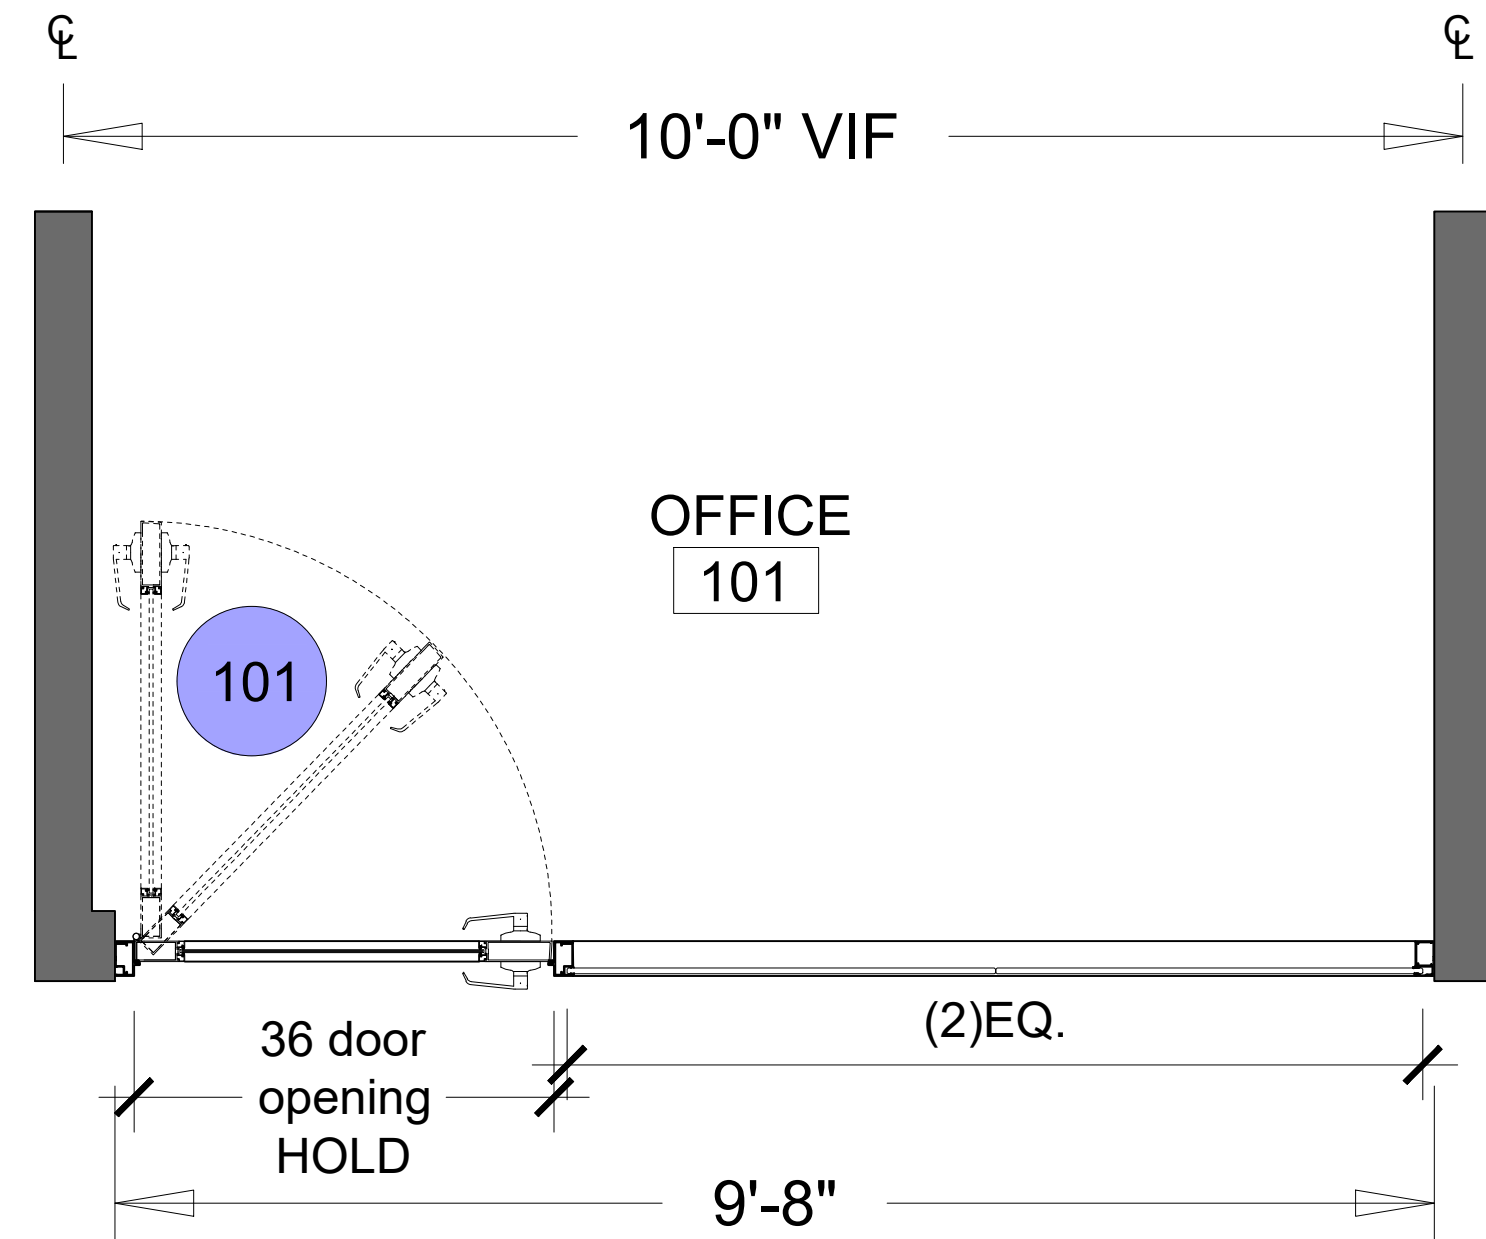


SECTION: TYPICAL OFFICES DOOR WITH SINGLE GLASS
Scale: 3/4" = 1'

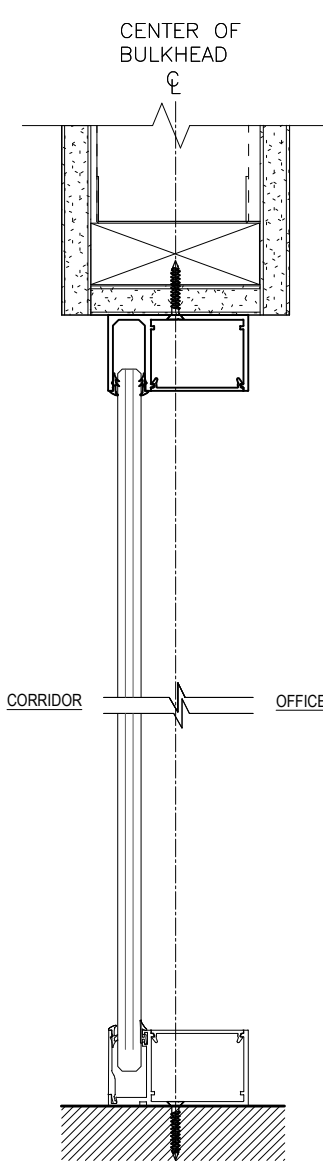

SECTION: 3" x 1-5/8" TRACK OF FRONT WALL
Scale: 3/4" = 1'

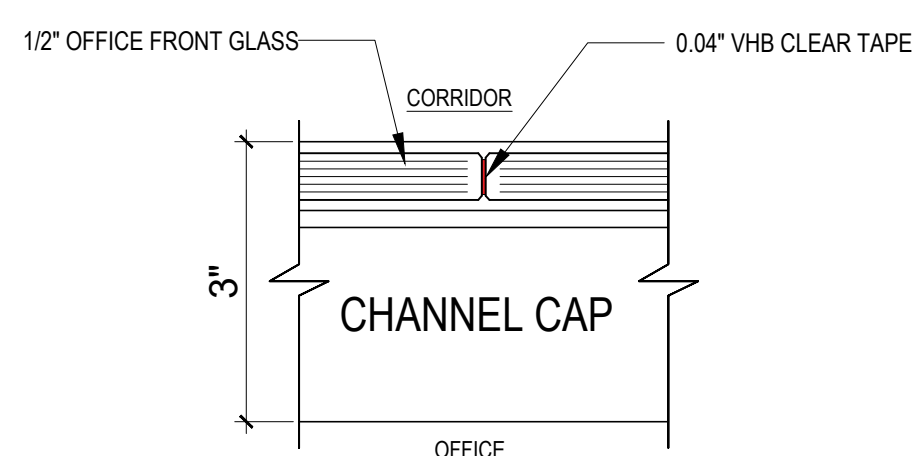

DETAIL: FRONT WALL - STRAIGHT CONNECTION
Scale: 6" = 1'

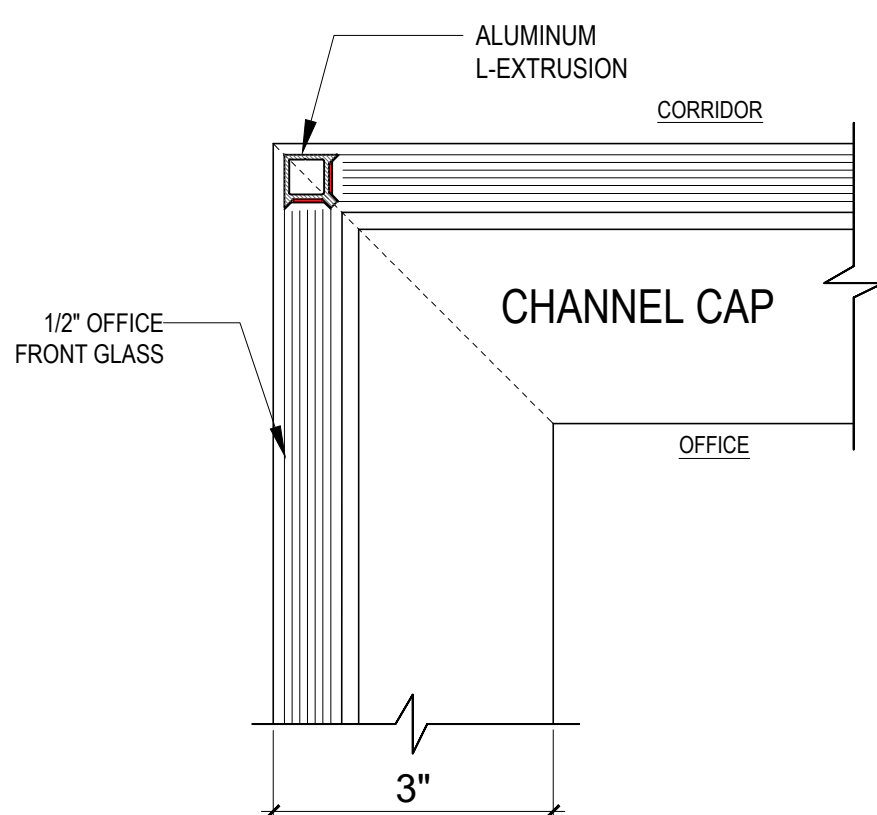



DETAIL: FRONT WALL L-CONNECTION
Scale: 6" = 1'

DOOR SCHEDULE														
DOOR									FRAME					
DOOR NUMBER	ROOM NAME	SIZE			MATERIAL	TYPE	SILL	FINISH	MATERIAL	FINISH	DETAIL		HARDWARE SET	COMMENTS
		W	H	T							HEAD	JAMB		
101	Office	3'-0"	8'-0"	1-3/4"	ALUM./ Glass	D-1	S-1	Painted	Aluminum	Painted	H-1	J-1	HW-3	CLARITY By Nello Wall
101 (OPTION-1)	Office	3'-0"	8'-0"	1-3/4"	SCWD / Glass	D-2	S-1	Painted	Aluminum	Painted	H-1	J-1	HW-3	CLARITY By Nello Wall
101 (OPTION-2)	Office	3'-0"	8'-0"	1-3/4"	SCWD	D-3	S-1	Painted	Aluminum	Painted	H-1	J-1	HW-3	CLARITY By Nello Wall


HARDWARE SCHEDULE

SET	HW-3	SINGLE 1-3/4" SOLID DOOR - LOCKING		
COUNT	REF	DESCRIPTION	FINISH	COMMENTS
1	3553	Hager 3553 Cylindrical Lockset	626	
1	NCPDB5	Nello Clarity Door Bottom stop	626	
3	#1279	Butt Hinges 4-1/2" x 4"	US26D	


DOOR TYPES

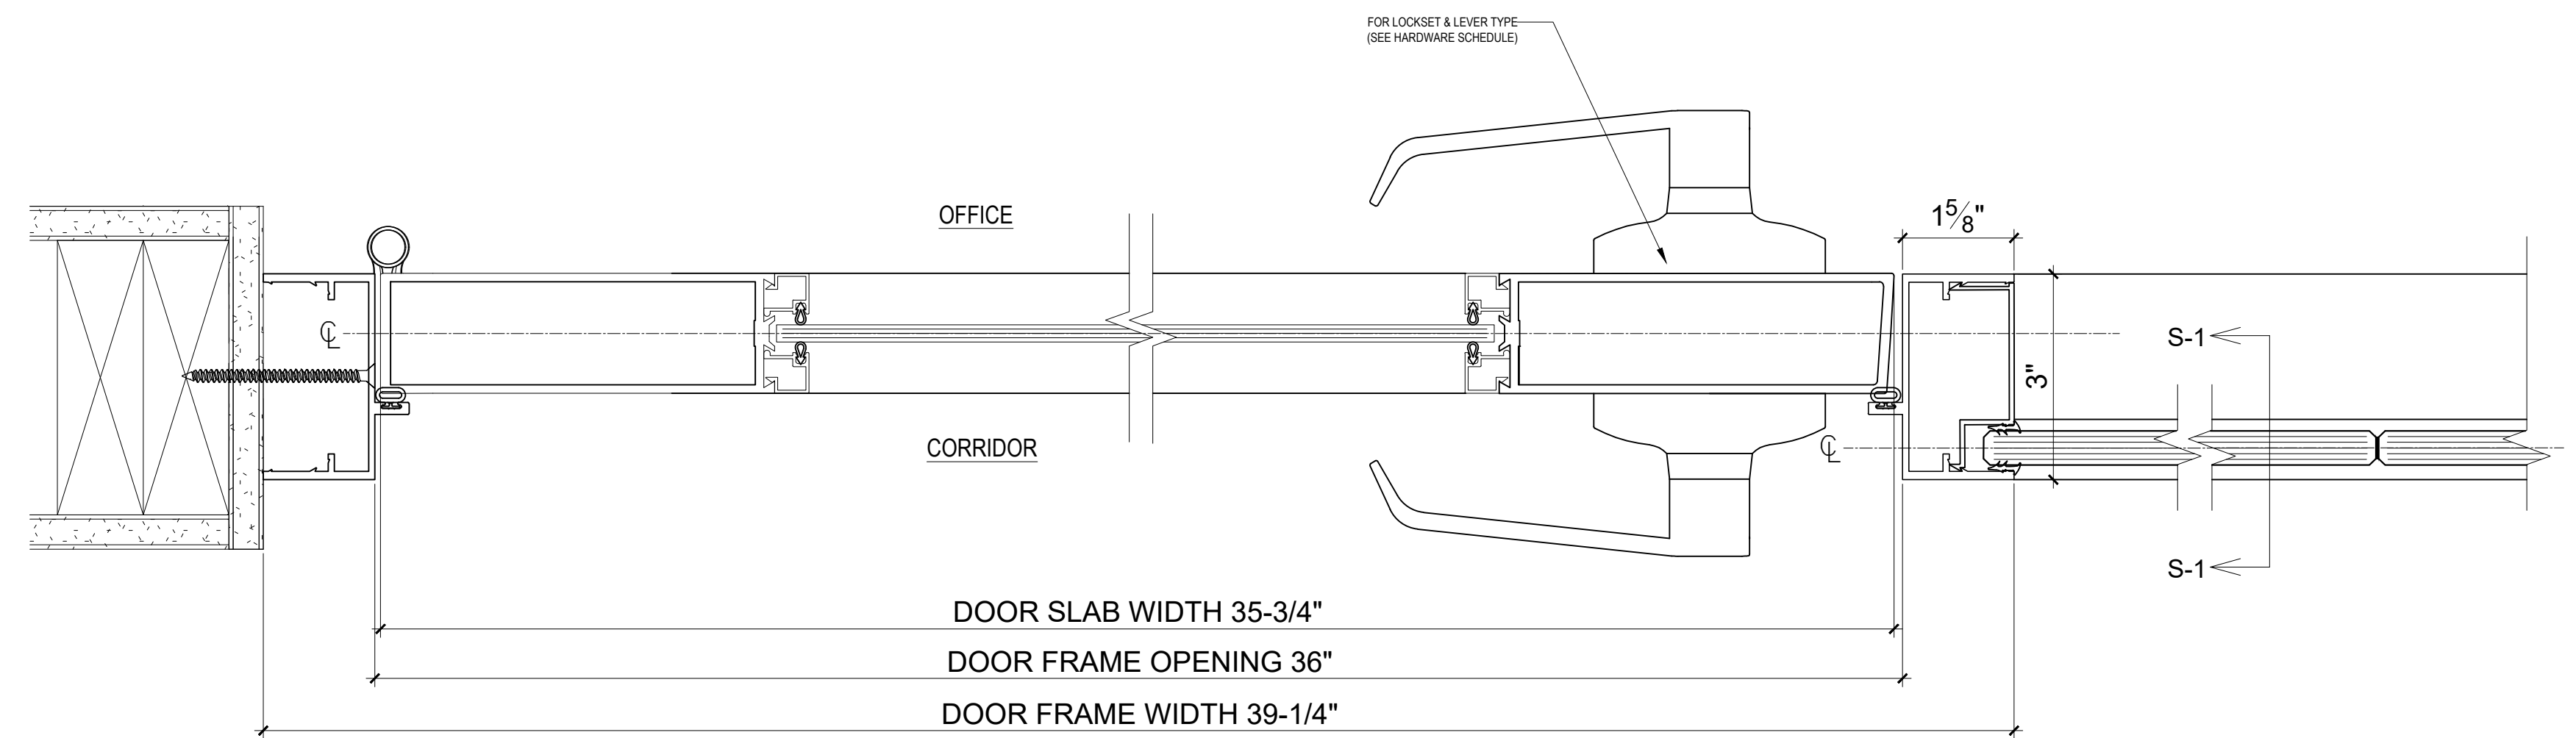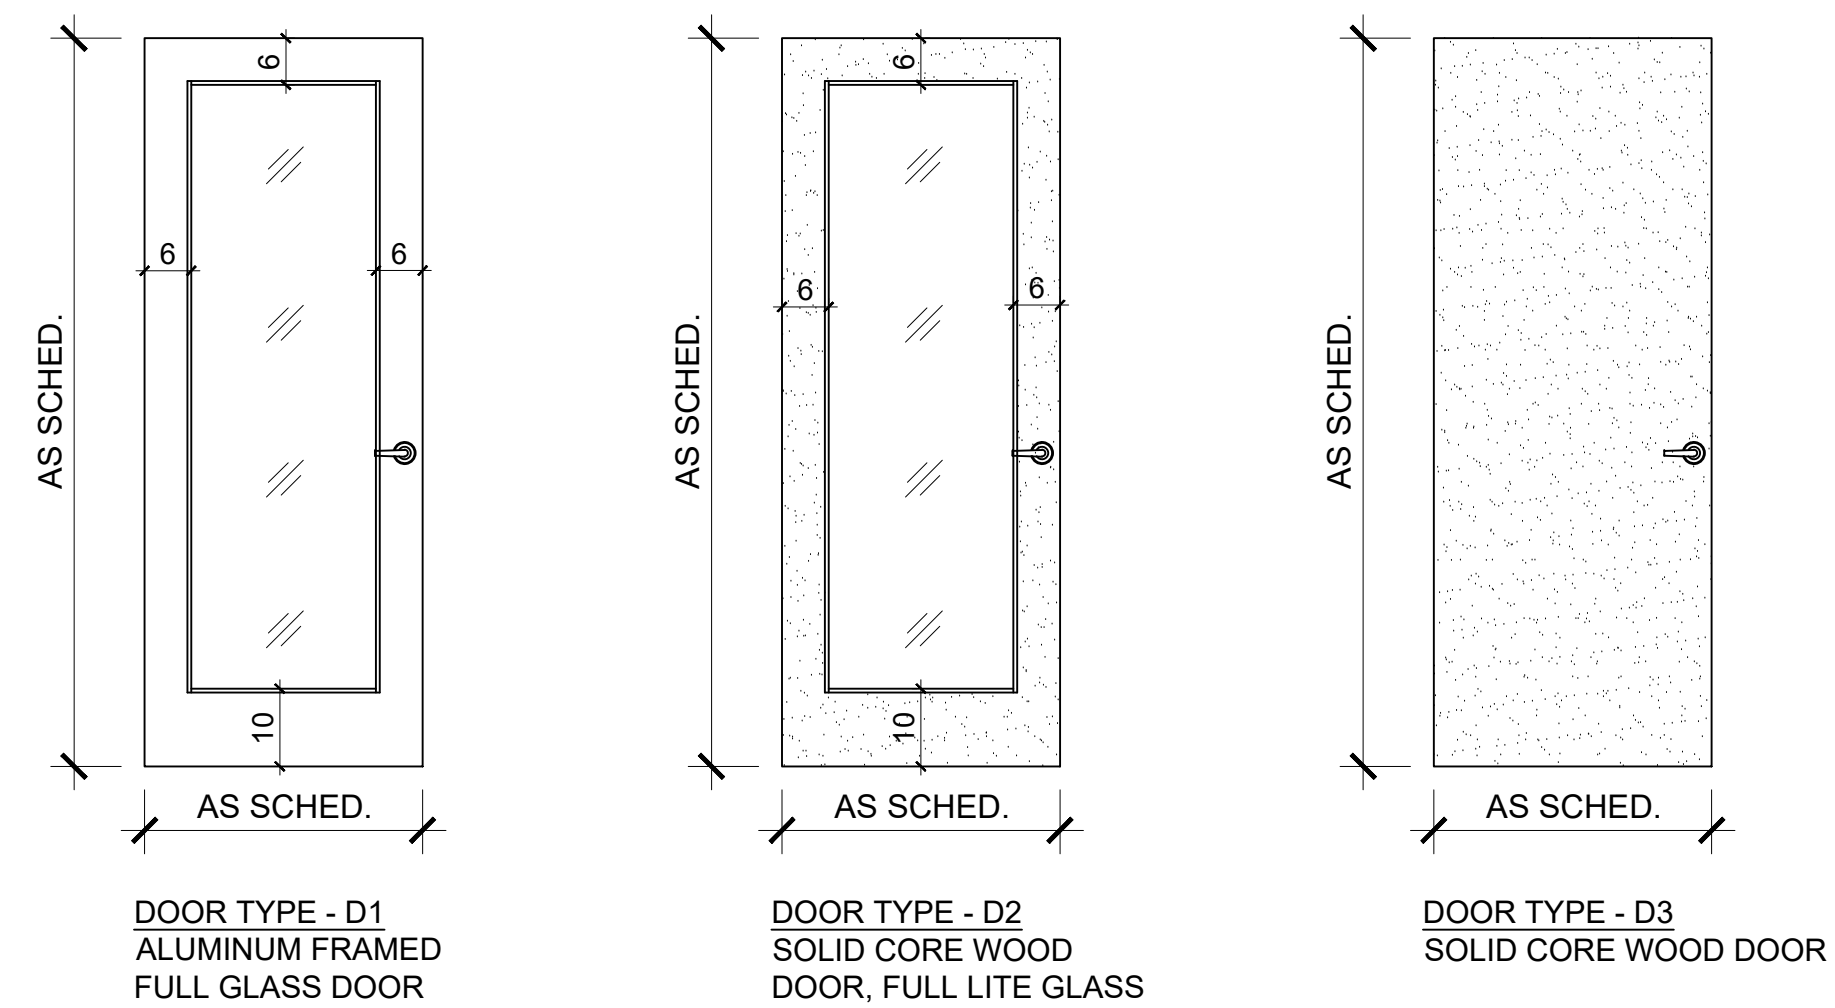

J-1 SINGLE GLASS DOOR AT JAMB
Scale: 6" = 1'

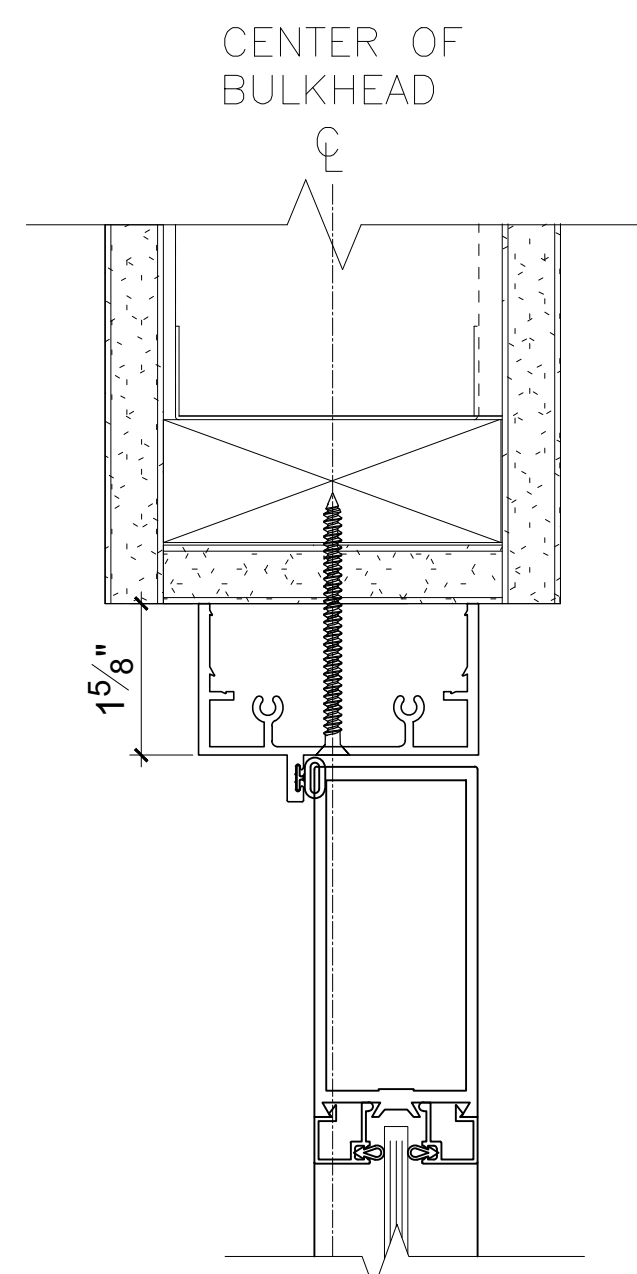

H-1 DOOR FRAME AT HEAD
Scale: 6" = 1'

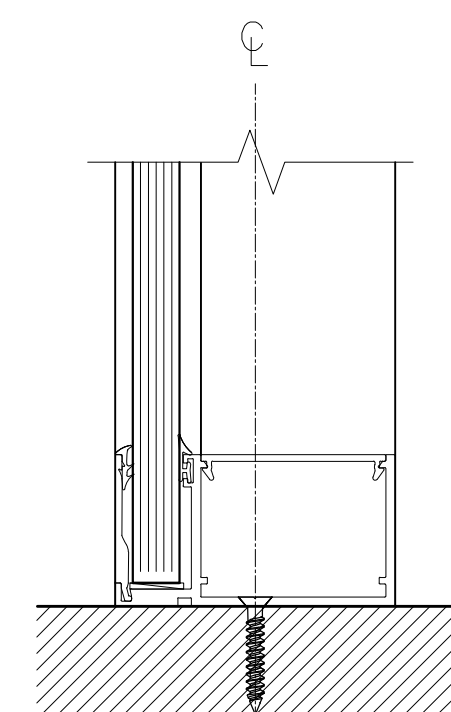

S-1 DOOR FRAME AT SILL
Scale: 6" = 1'

CLARITY
BY NELLO WALL

Title:
CLARITY DESIGN ELEMENTS

DOOR FRAMES & HINGED DOORS,
1-5/8" x 3" TRACK - SINGLE GLASS

Drawing#:	Revision#:	Date:
CL-004	REV.1	4/26/2021

In accordance with the law, we reserve the exclusivity rights of this drawing. Its reproduction or disclosure to third party is forbidden without our express authorization.

6685 Santa Barbara Ct.
Suite A
Elkridge, MD 21075
USA
<http://www.nellowall.com>
info@nellowall.com
410.579.8533