


CONSTRUCTION NOTES


A. SUPPORT CONSTRUCTION: ALL CEILING BULKHEADS TO HAVE WOOD BLOCKING CAPABLE OF SUPPORTING & TOP HUNG SLIDING DOOR LOAD OF 220 lbs (100 kg) WITH NO MORE THAN 1/16" DEFLECTION.

B. FLOOR SLAB LEVEL: ALL FINISHED FLOOR SLABS AND/OR RAISED ACCESS FLOORS TO BE LEVELED TO A TOLERANCE OF 1/4" SLOPE OVER THE WIDTH OF THE SLIDING DOOR TRAVEL 6 FEET & 3 FEET WITH PIVOT DOOR UON.


C. QUALITY CONSTRUCTION: ALL DRYWALL OPENINGS MUST BE BUILD PLUMB, SQUARE AND LEVEL. NELLO WALL SYSTEMS RETAINS THE RIGHT TO REQUEST THAT POORLY CONSTRUCTED OPENINGS TO BE REWORKED BY GC.

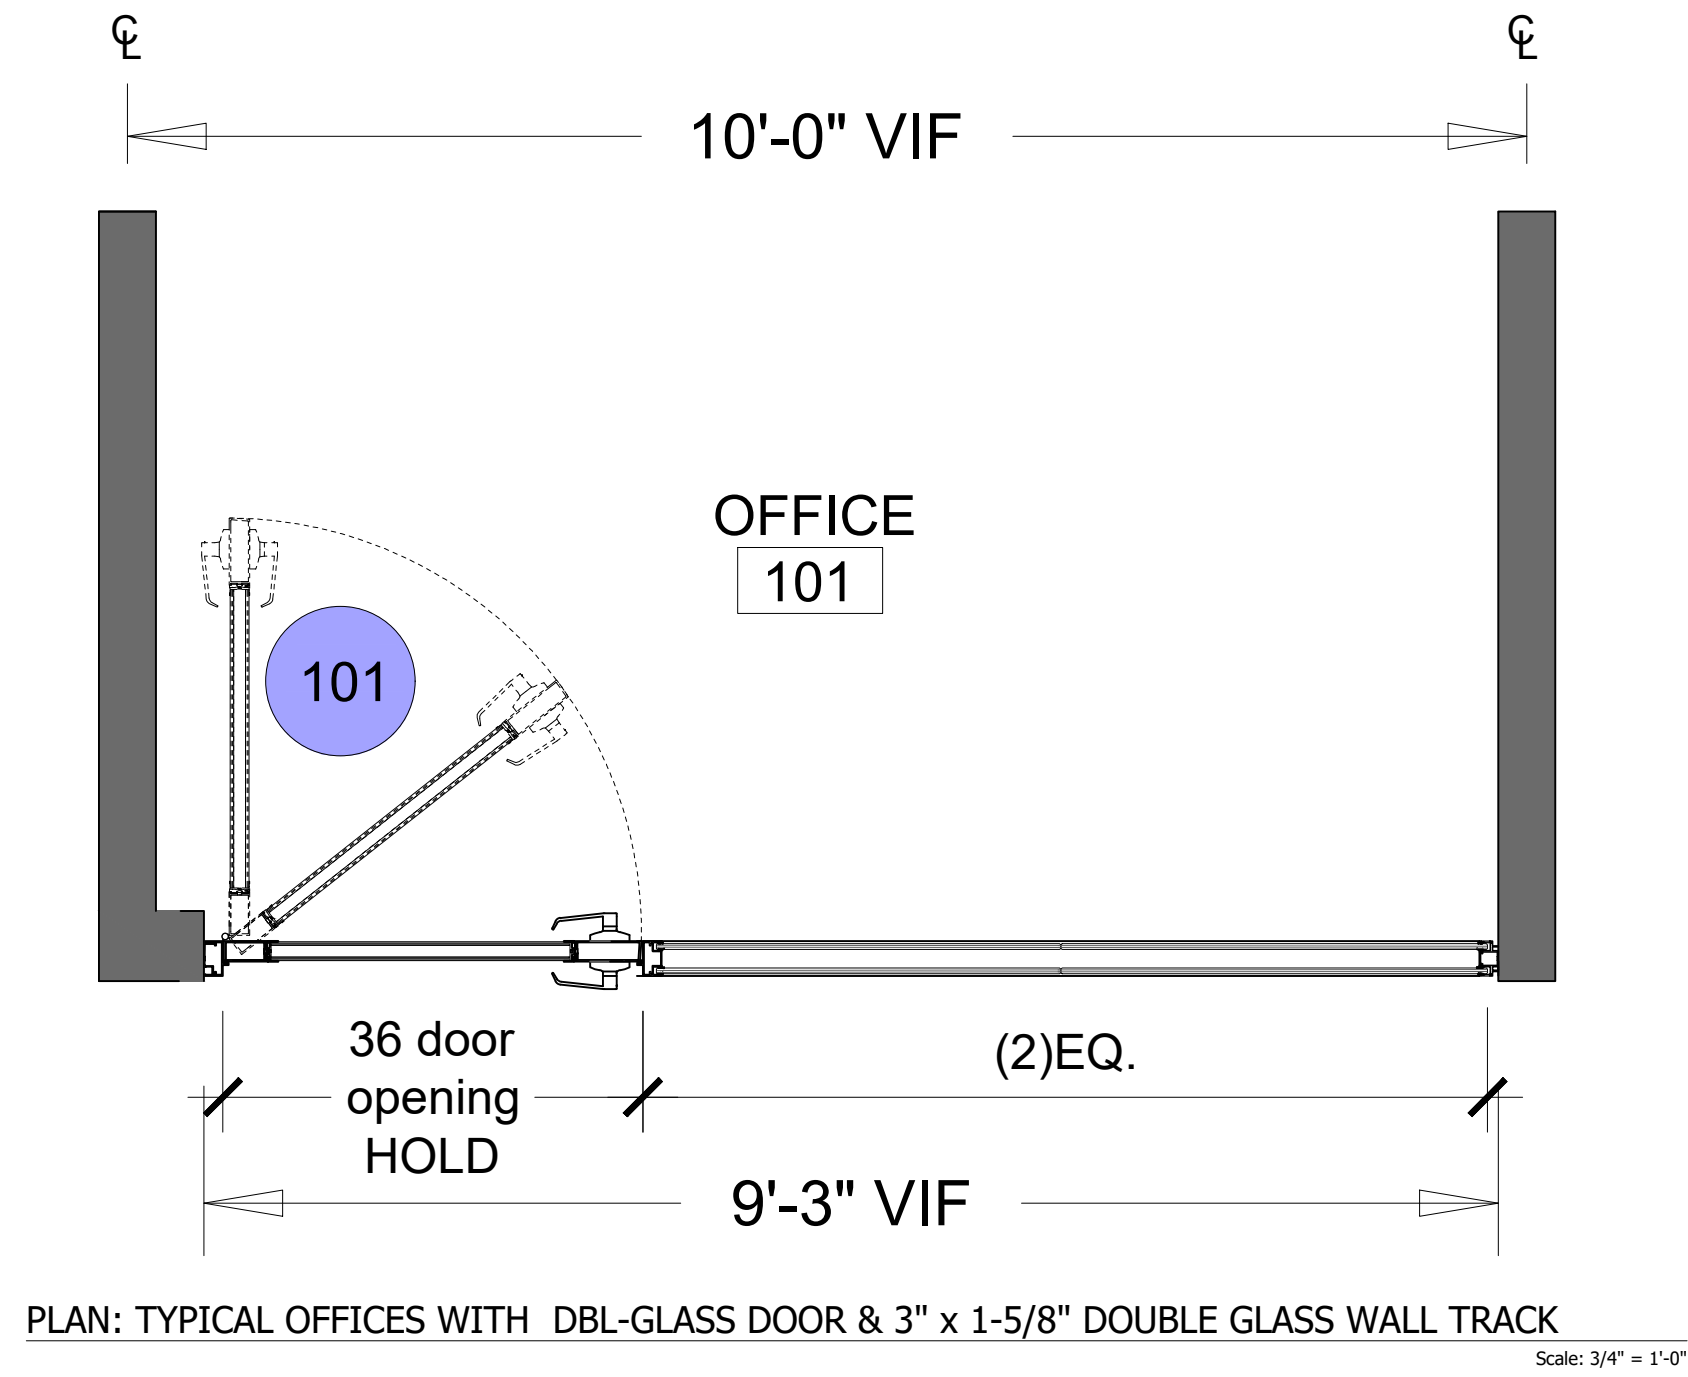


PLAN: TYPICAL OFFICES WITH DBL-GLASS DOOR & 3" x 1-5/8" DOUBLE GLASS WALL TRACK
Scale: 3/4" = 1'-0"

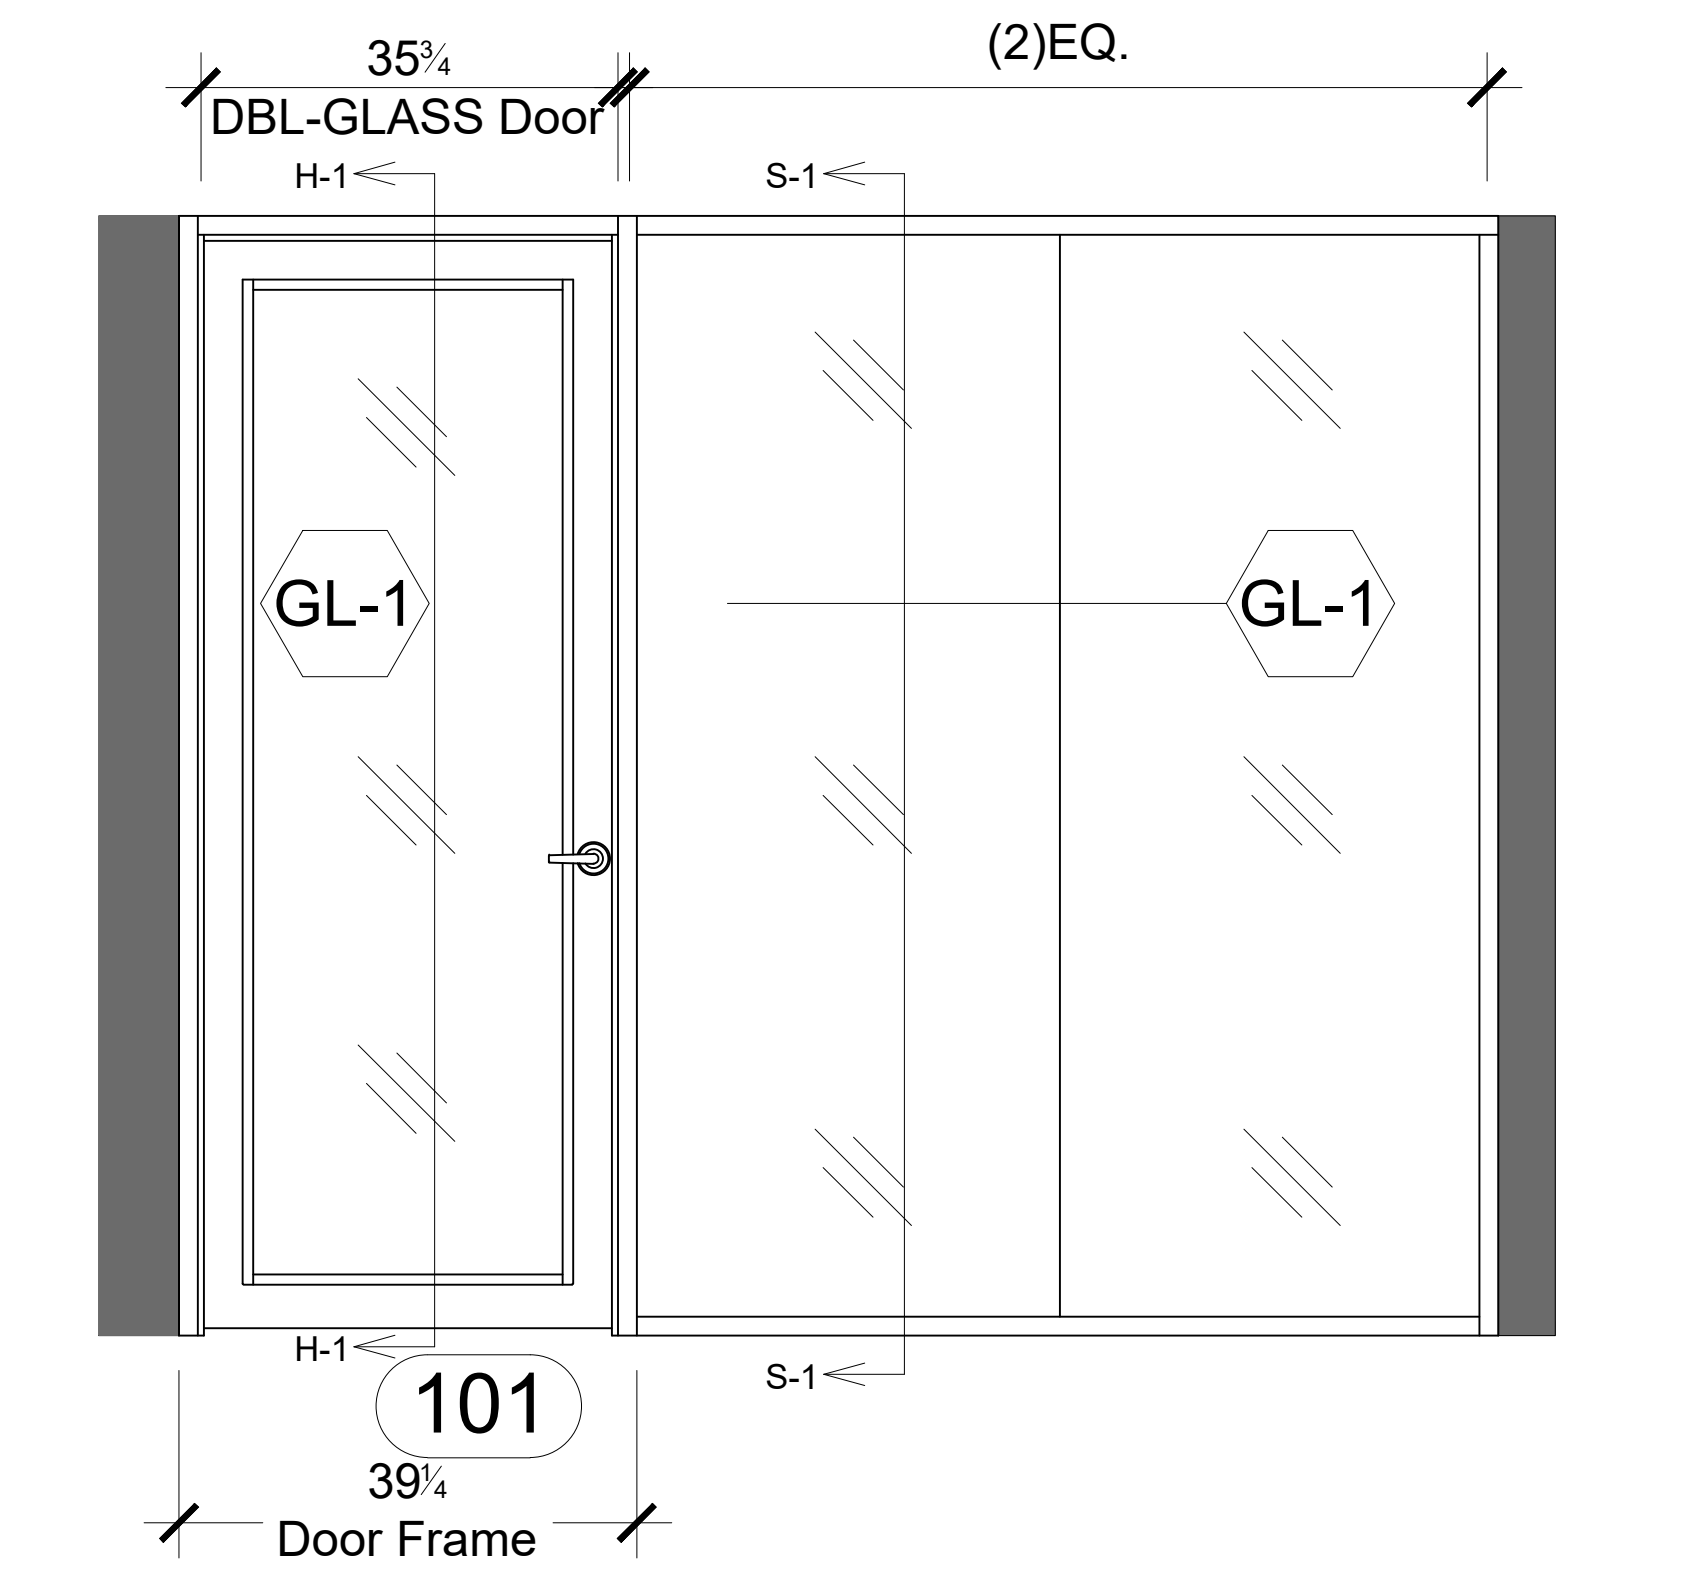


ELEVATION: TYPICAL OFFICES WITH DBL-GLASS DOOR & 3" x 1-5/8" DOUBLE GLASS WALL TRACK
Scale: 3/4" = 1'-0"

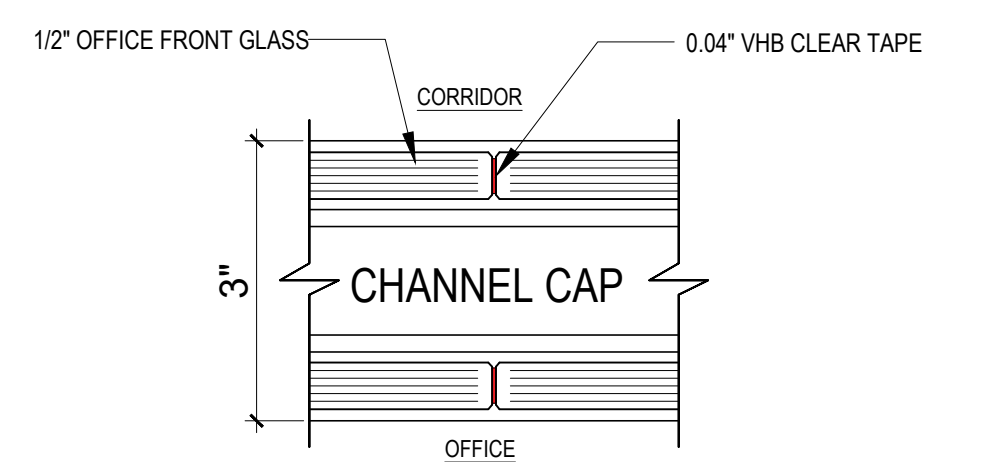

DETAIL: DBL-GLASS WALL - STRAIGHT CONNECTION
Scale: 6" = 1'-0"


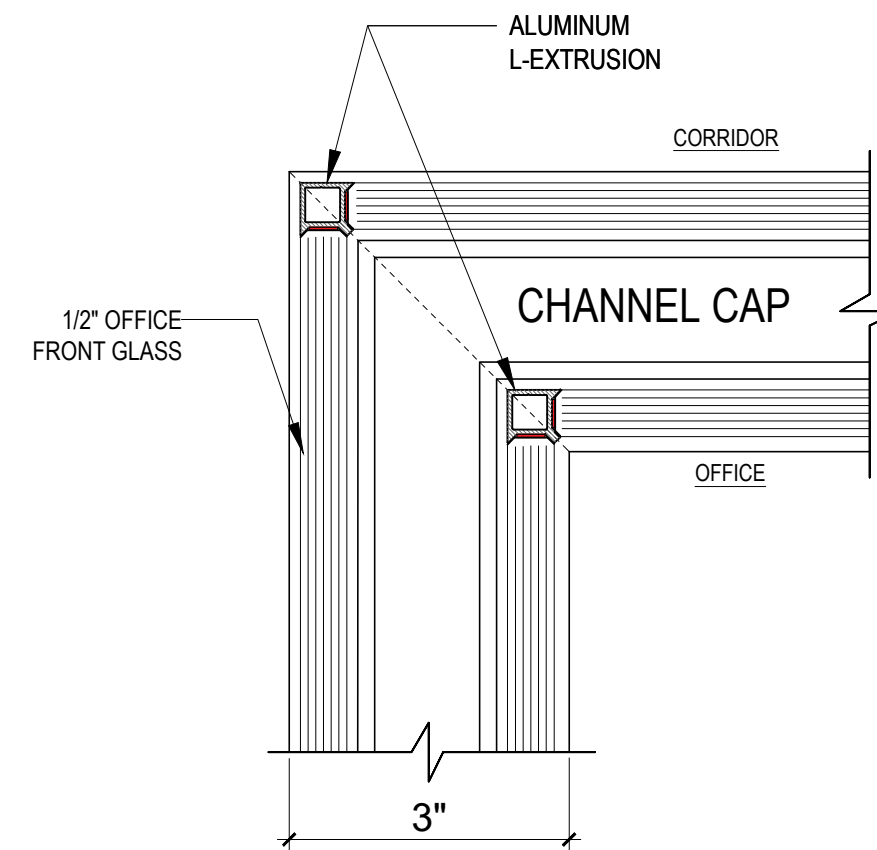


DETAIL: DBL-GLASS WALL L-CONNECTION
Scale: 6" = 1'-0"

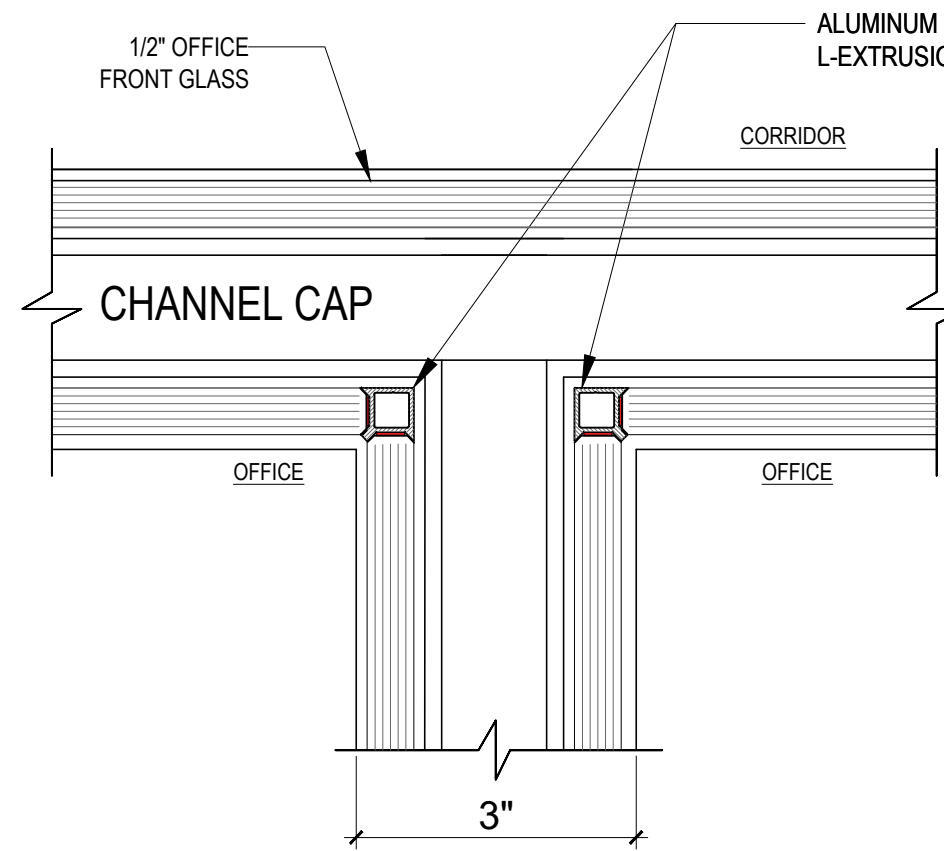


DETAIL: BDL-GLASS WALL TEE-CONNECTION
Scale: 6" = 1'-0"


DOOR SCHEDULE														
DOOR									FRAME					
DOOR NUMBER	ROOM NAME	SIZE			MATERIAL	TYPE	THRESHOLD	FINISH	MATERIAL	FINISH	DETAIL		HARDWARE SET	COMMENTS
		W	H	T							HEAD	JAMB		
101	Office	3'-0"	8'-0"	1'-3/4"	ALUM. / Double Glass	D-1	S-1	Painted	Aluminum	Painted	H-1	J-1	HW-3	CLARITY By Nello Wall

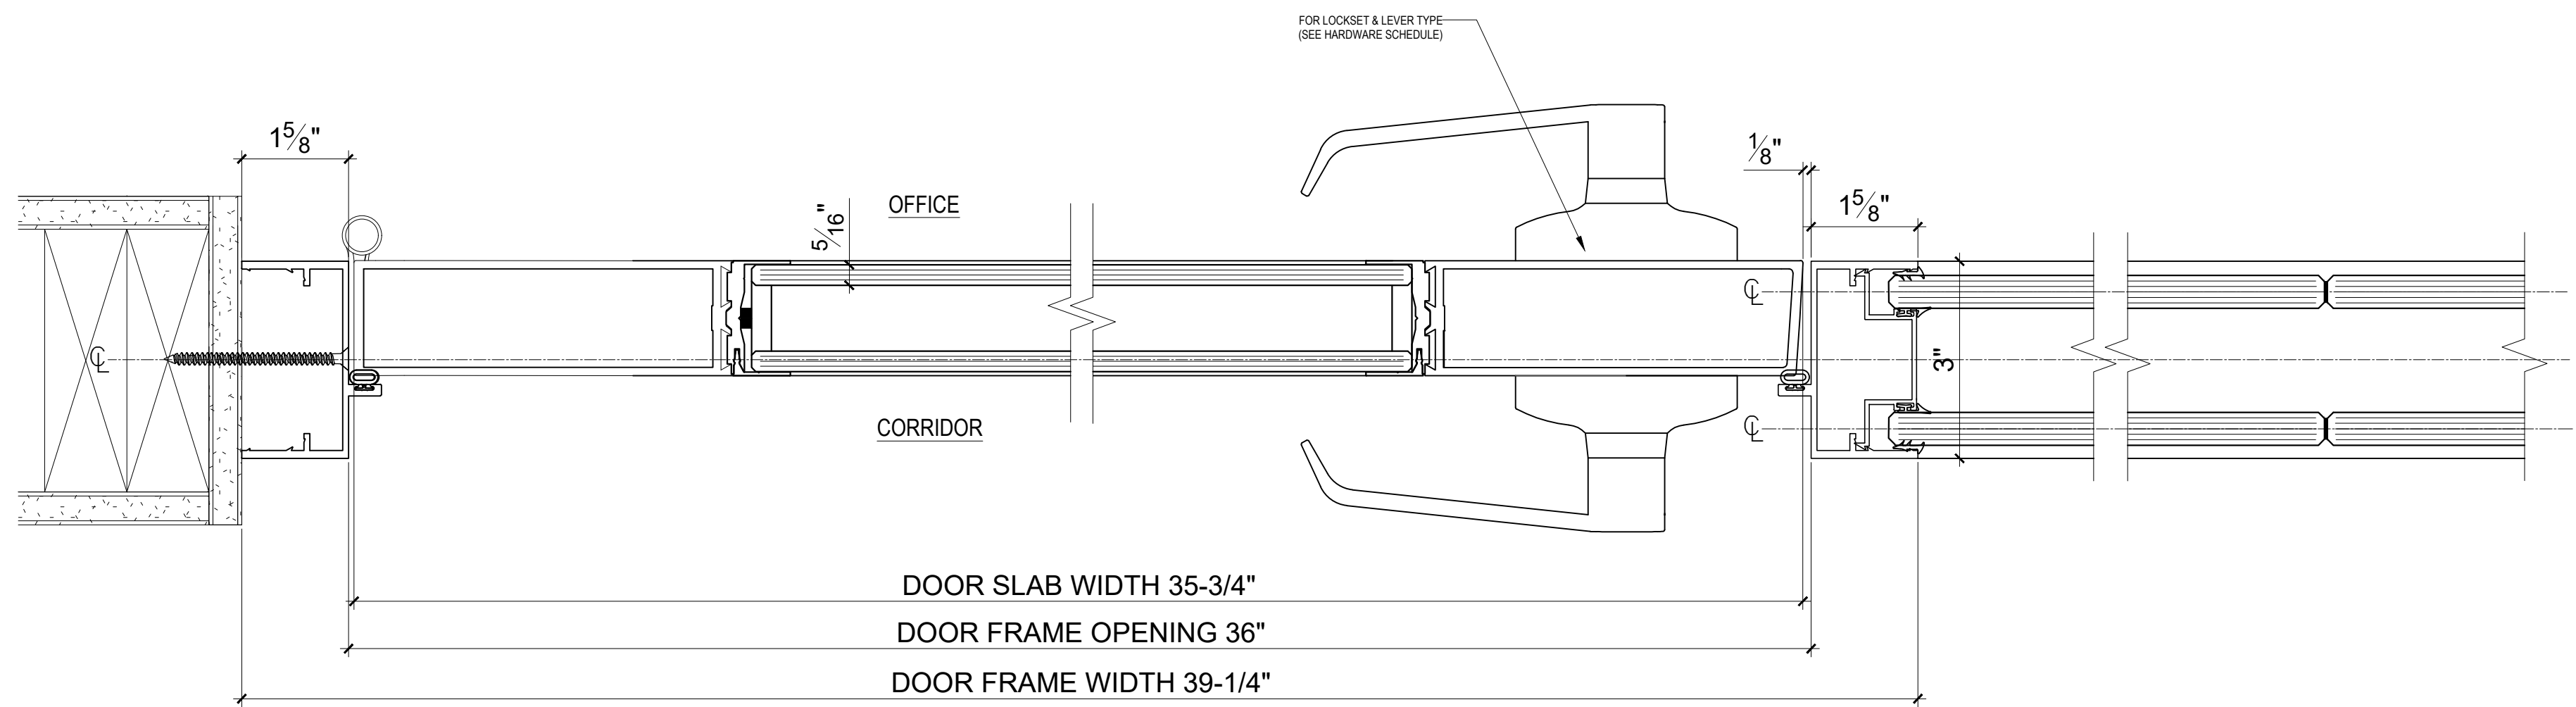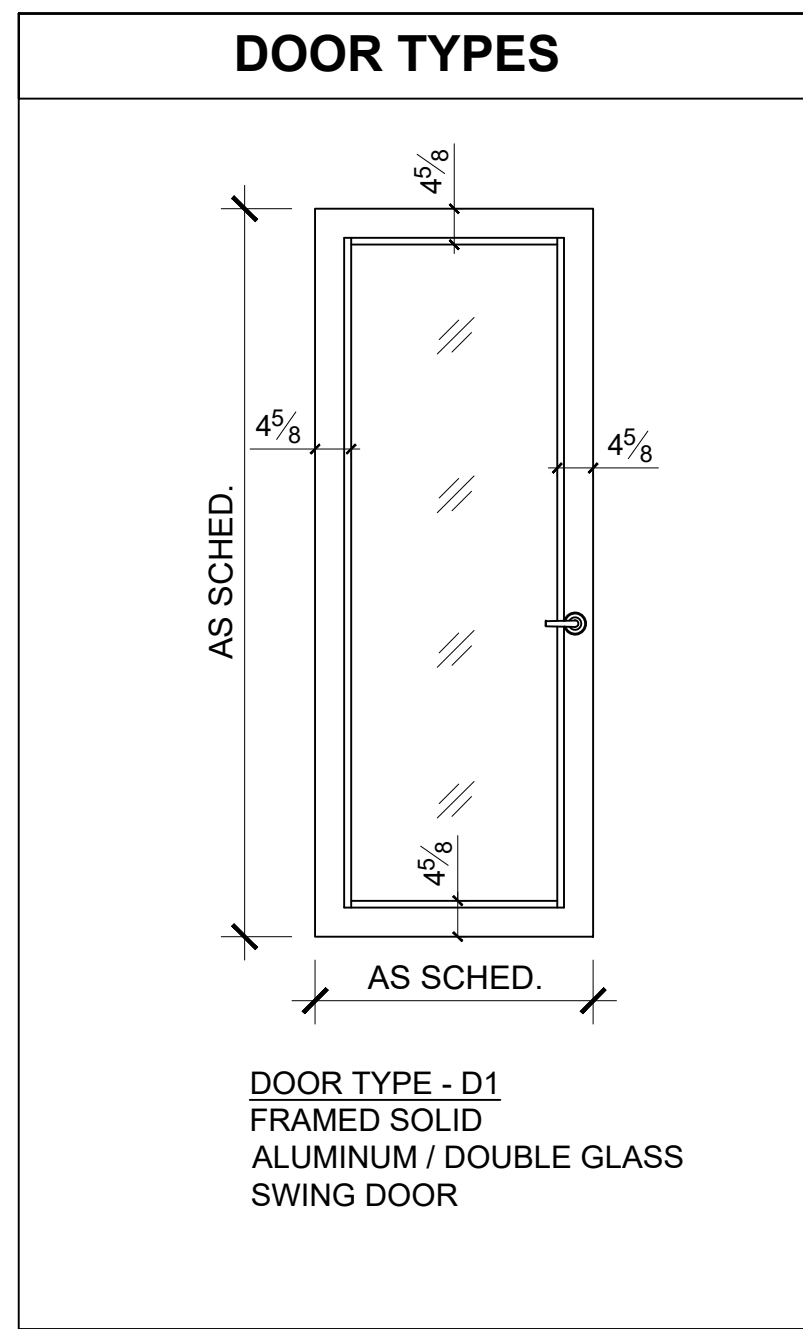

J-1 SINGLE GLASS DOOR AT JAMB
Scale: 6" = 1'-0"

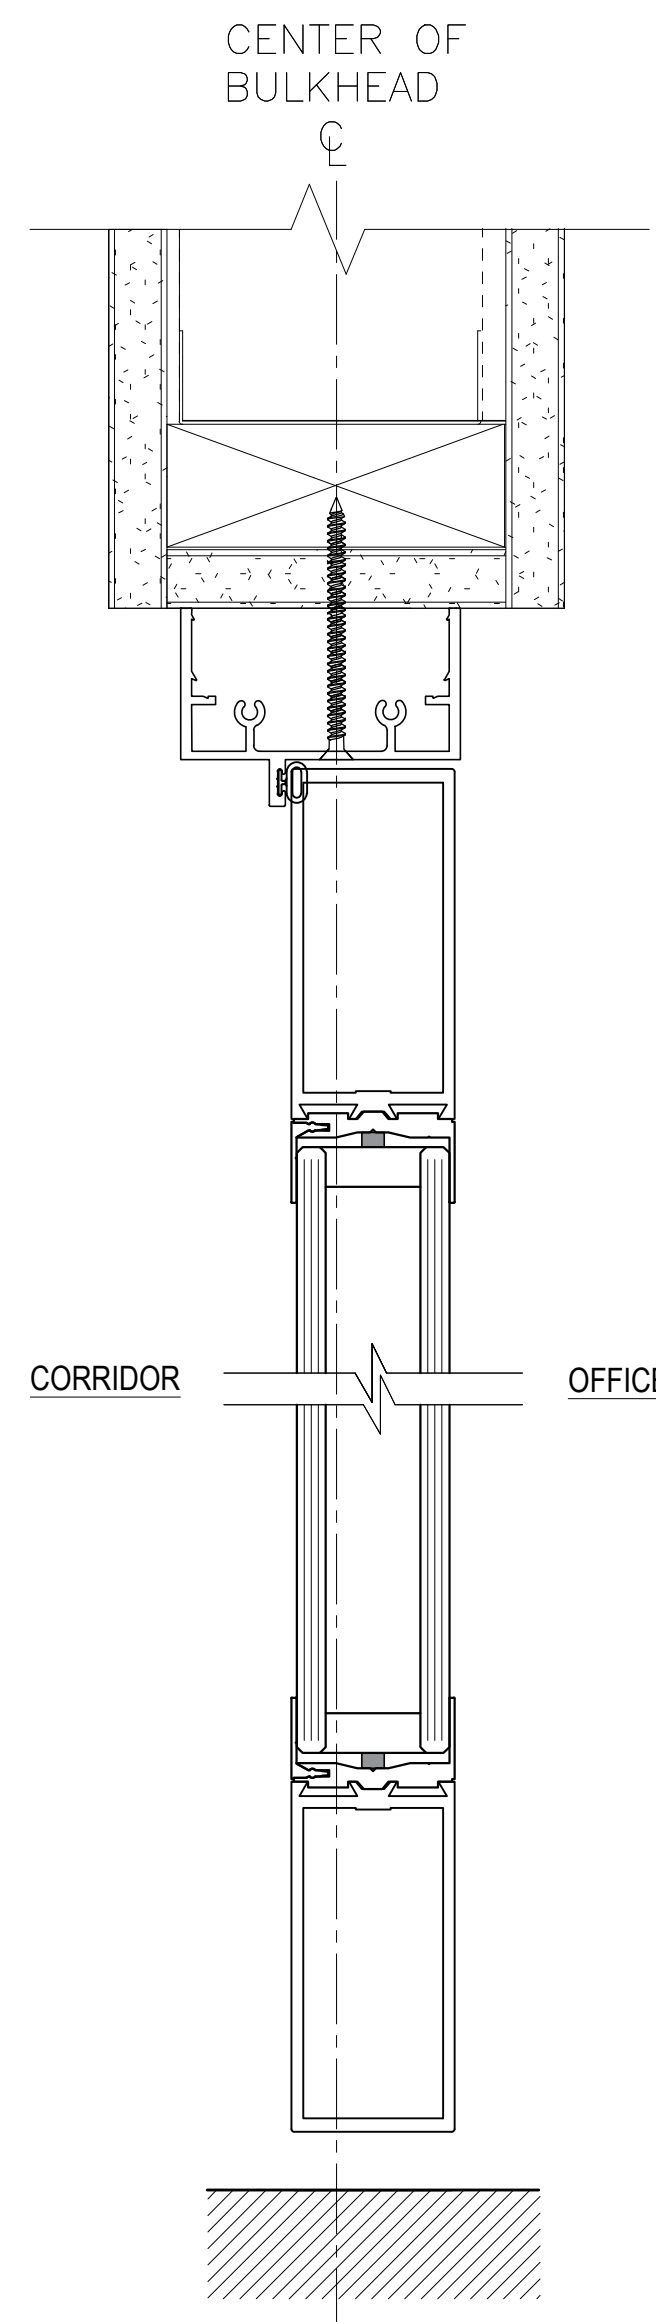

H-1 DBL-GLASS DOOR AT HEADER
Scale: 6" = 1'-0"

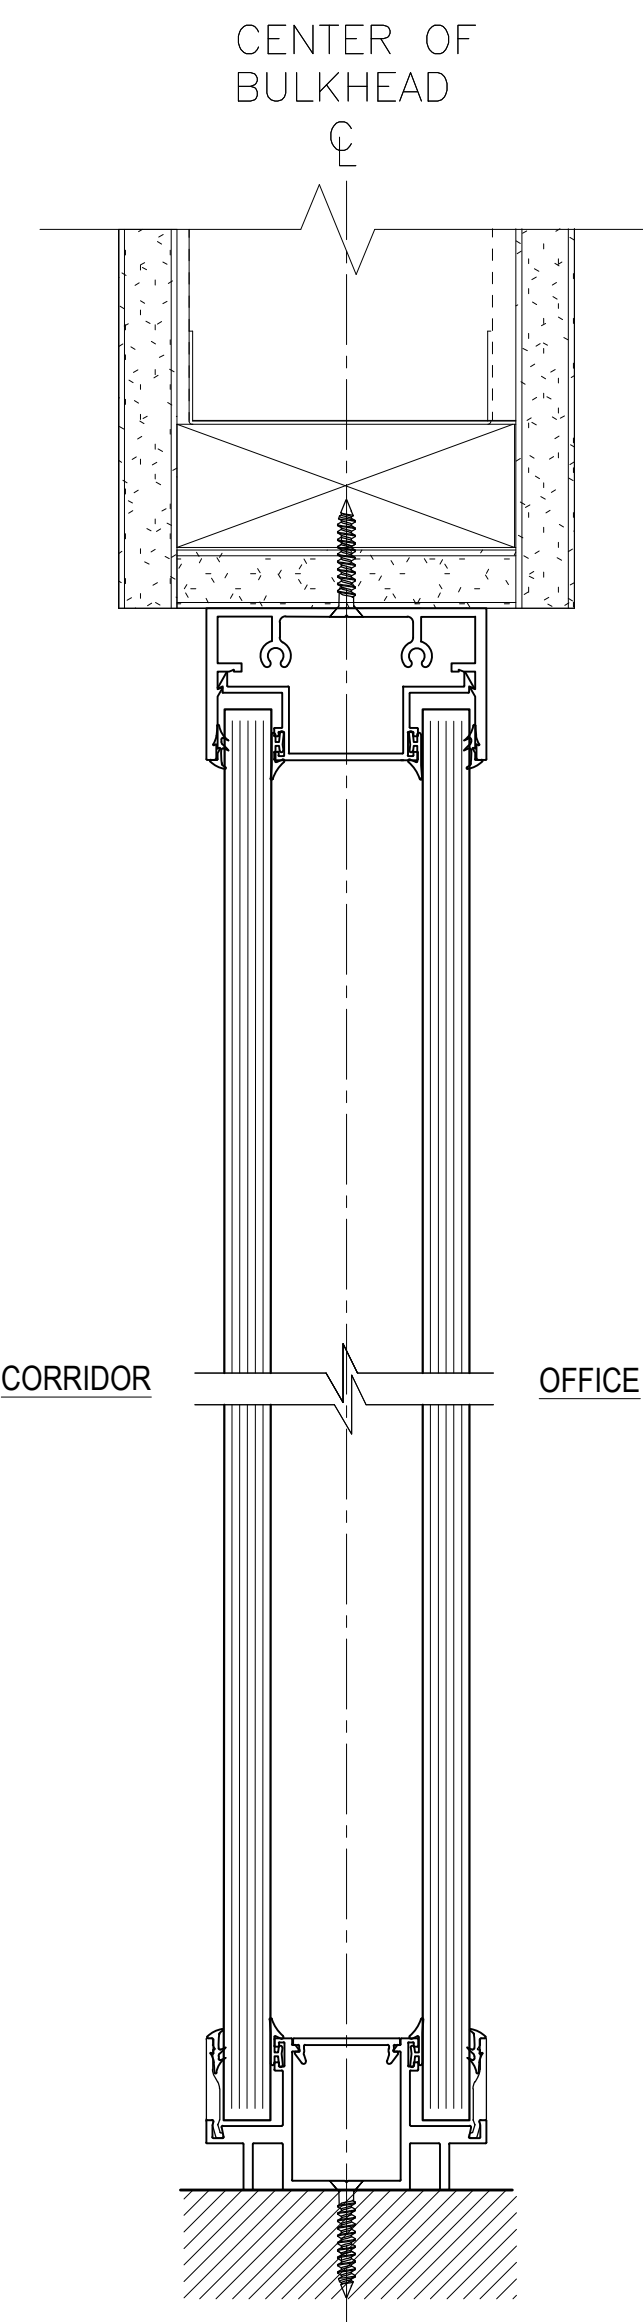

S-1 DBL GLASS PANEL SECTION
Scale: 6" = 1'-0"

CLARITY
BY NELLO WALL

Title:
CLARITY DESIGN ELEMENTS
DBL-GLASS DOOR FRAMES & HINGED
DOORS,
1-5/8" x 3" TRACK - DOUBLE GLASS

Drawing#:	Revision#:	Date:
CL-005	REV.2	8/20/2021

In accordance with the law, we reserve the exclusivity rights of this drawing its reproduction or disclosure to third party is forbidden without our express authorization.

6685 Santa Barbara Ct.
Suite A
Elkridge, MD 21075
USA
<http://www.nellowall.com>
info@nellowall.com
410.579.8533